


PACIFIC COAST HIGHWAY  
AT  
HAWTHORNE AVENUE  
CONCEPTUAL LAYOUT FOR  
POTENTIAL IMPROVEMENTS

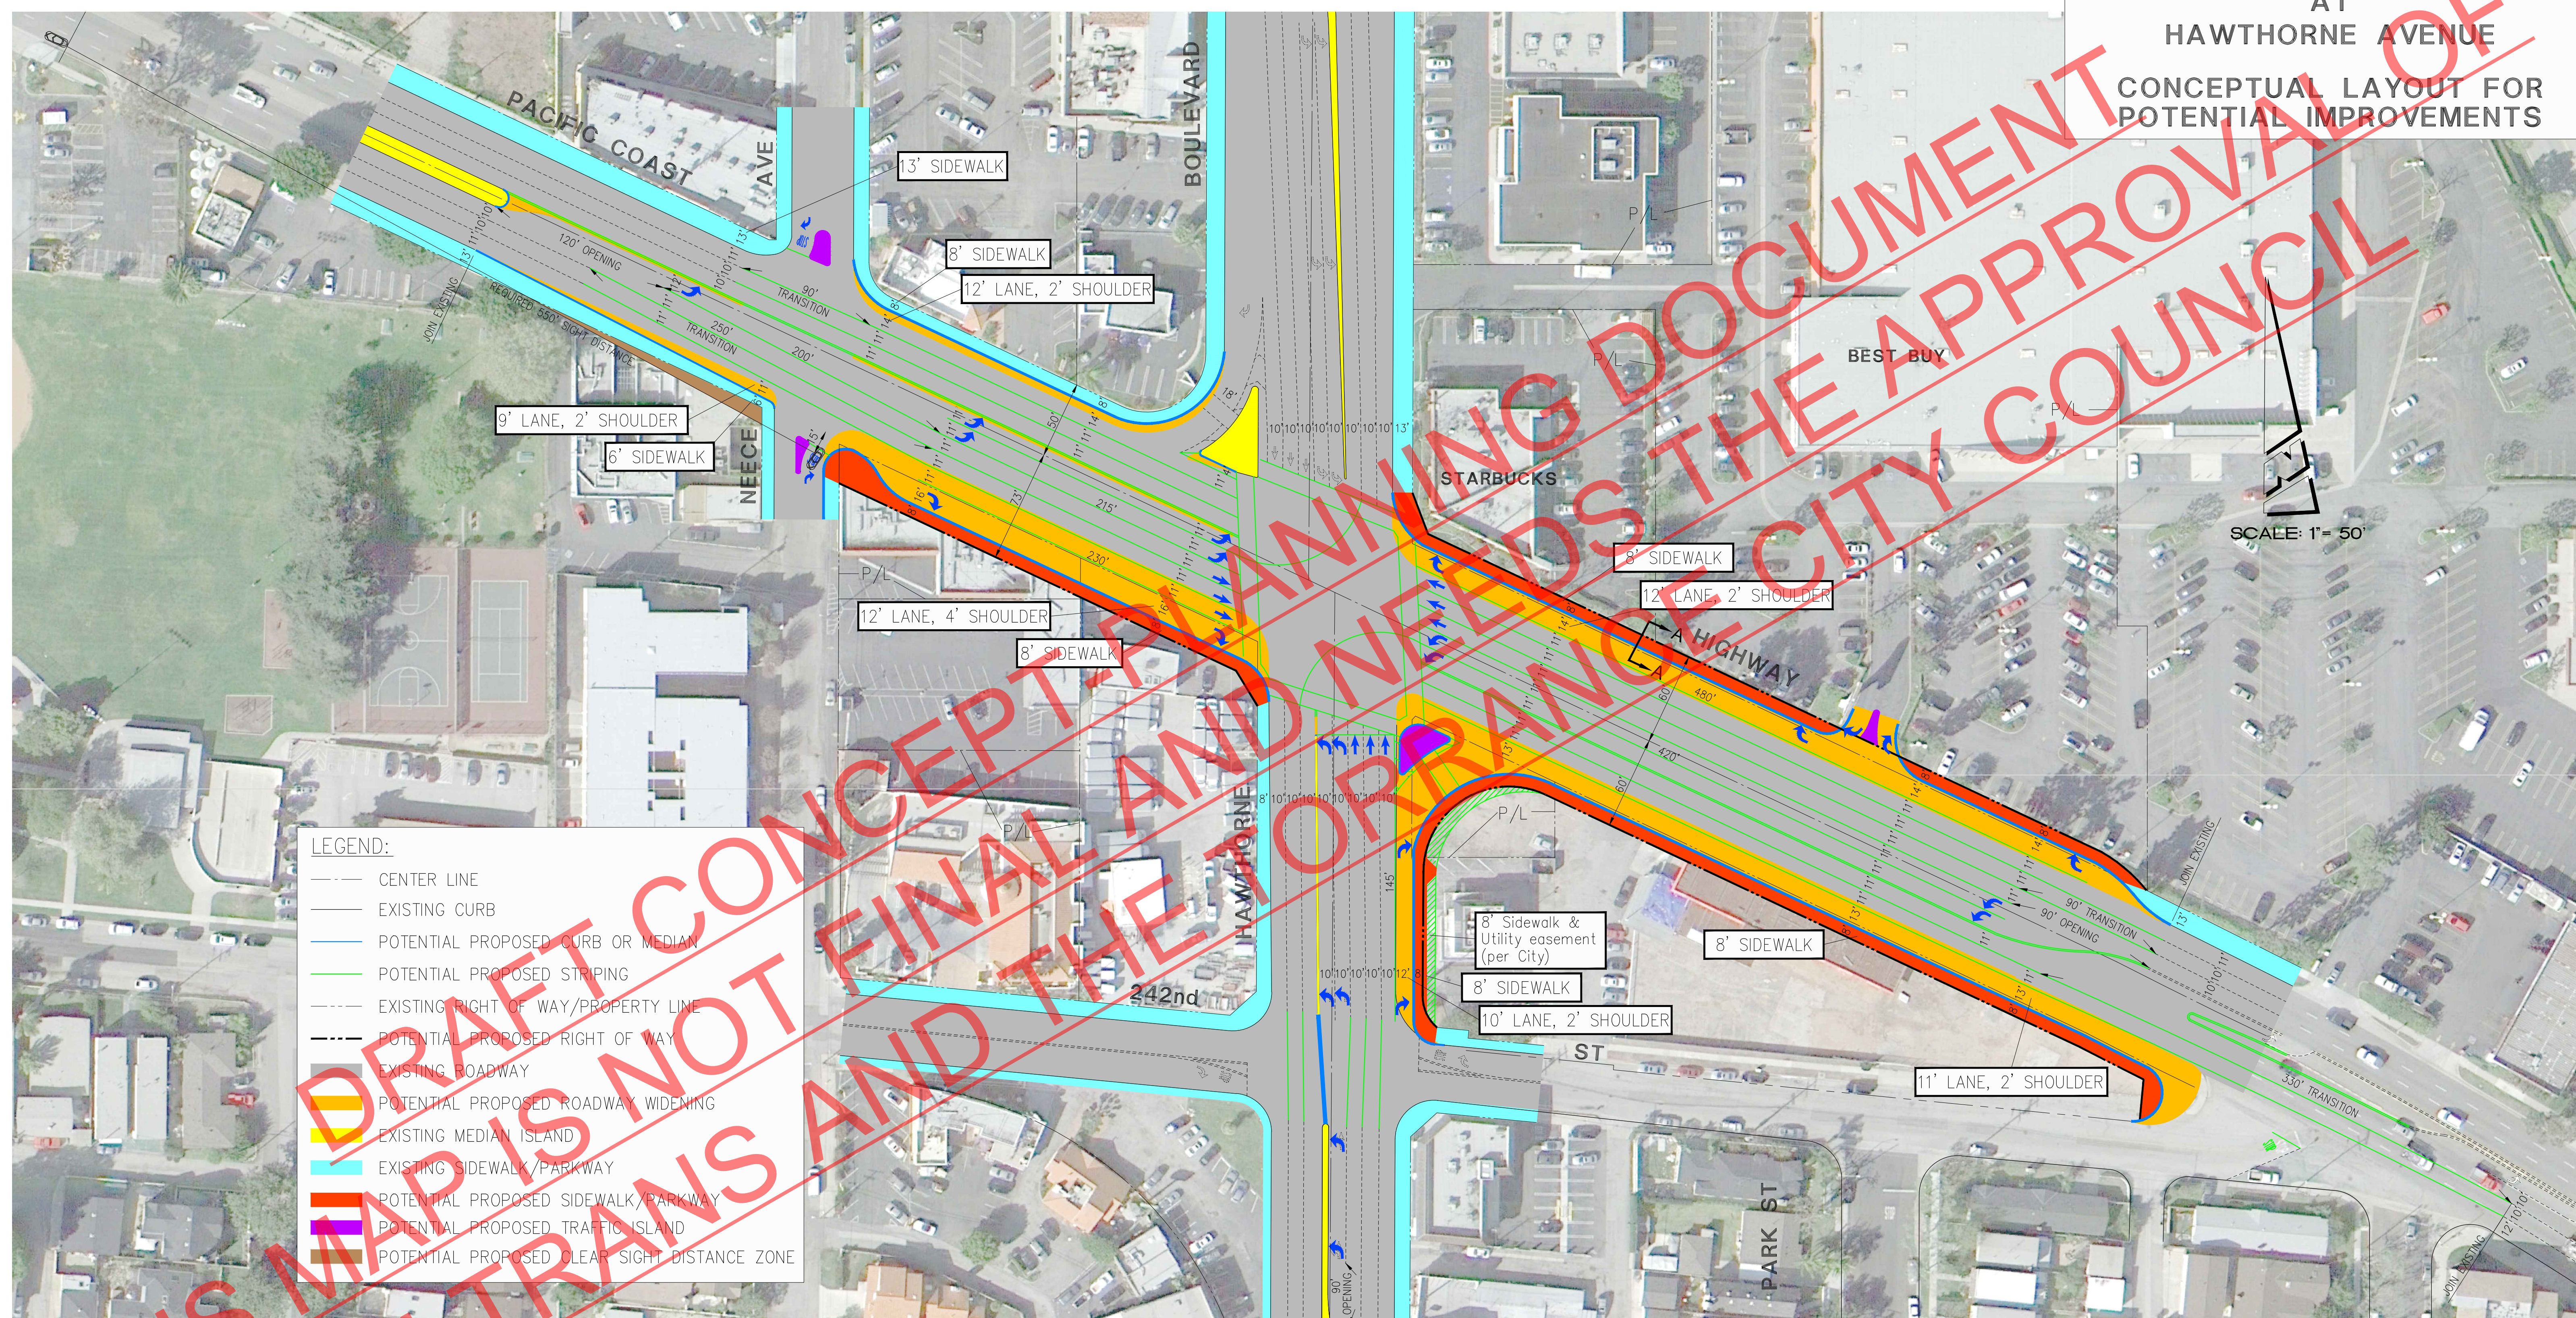

- LEGEND:
- CENTER LINE
  - EXISTING CURB
  - POTENTIAL PROPOSED CURB OR MEDIAN
  - POTENTIAL PROPOSED STRIPING
  - EXISTING RIGHT OF WAY/PROPERTY LINE
  - POTENTIAL PROPOSED RIGHT OF WAY
  - EXISTING ROADWAY
  - POTENTIAL PROPOSED ROADWAY WIDENING
  - EXISTING MEDIAN ISLAND
  - EXISTING SIDEWALK/PARKWAY
  - POTENTIAL PROPOSED SIDEWALK/PARKWAY
  - POTENTIAL PROPOSED TRAFFIC ISLAND
  - POTENTIAL PROPOSED CLEAR SIGHT DISTANCE ZONE